

LEGEND

**DRAFT**

**4/12/12**



B	4/12/12	2nd Draft for VicRoads Discussion
A	3/11/11	1st Draft for VicRoads Discussion

CITY OF YARRA

Nicholson/Johnson Street Intersection  
Abbotsford  
Existing Conditions  
Redundant Linemarking to be Removed

SCALE:	As shown
DATUM:	As shown
CHECKED	
YARRA TRAFFIC PROJECT ENGINEER	
APPROVED	
YARRA TRAFFIC CO-ORDINATOR	

SHEET	2 of 2
DATE DRAWN	4/12/12
DESIGN	Alistair McDonald
DRAWN	Alistair McDonald
PLAN No.	XXXXXX-X

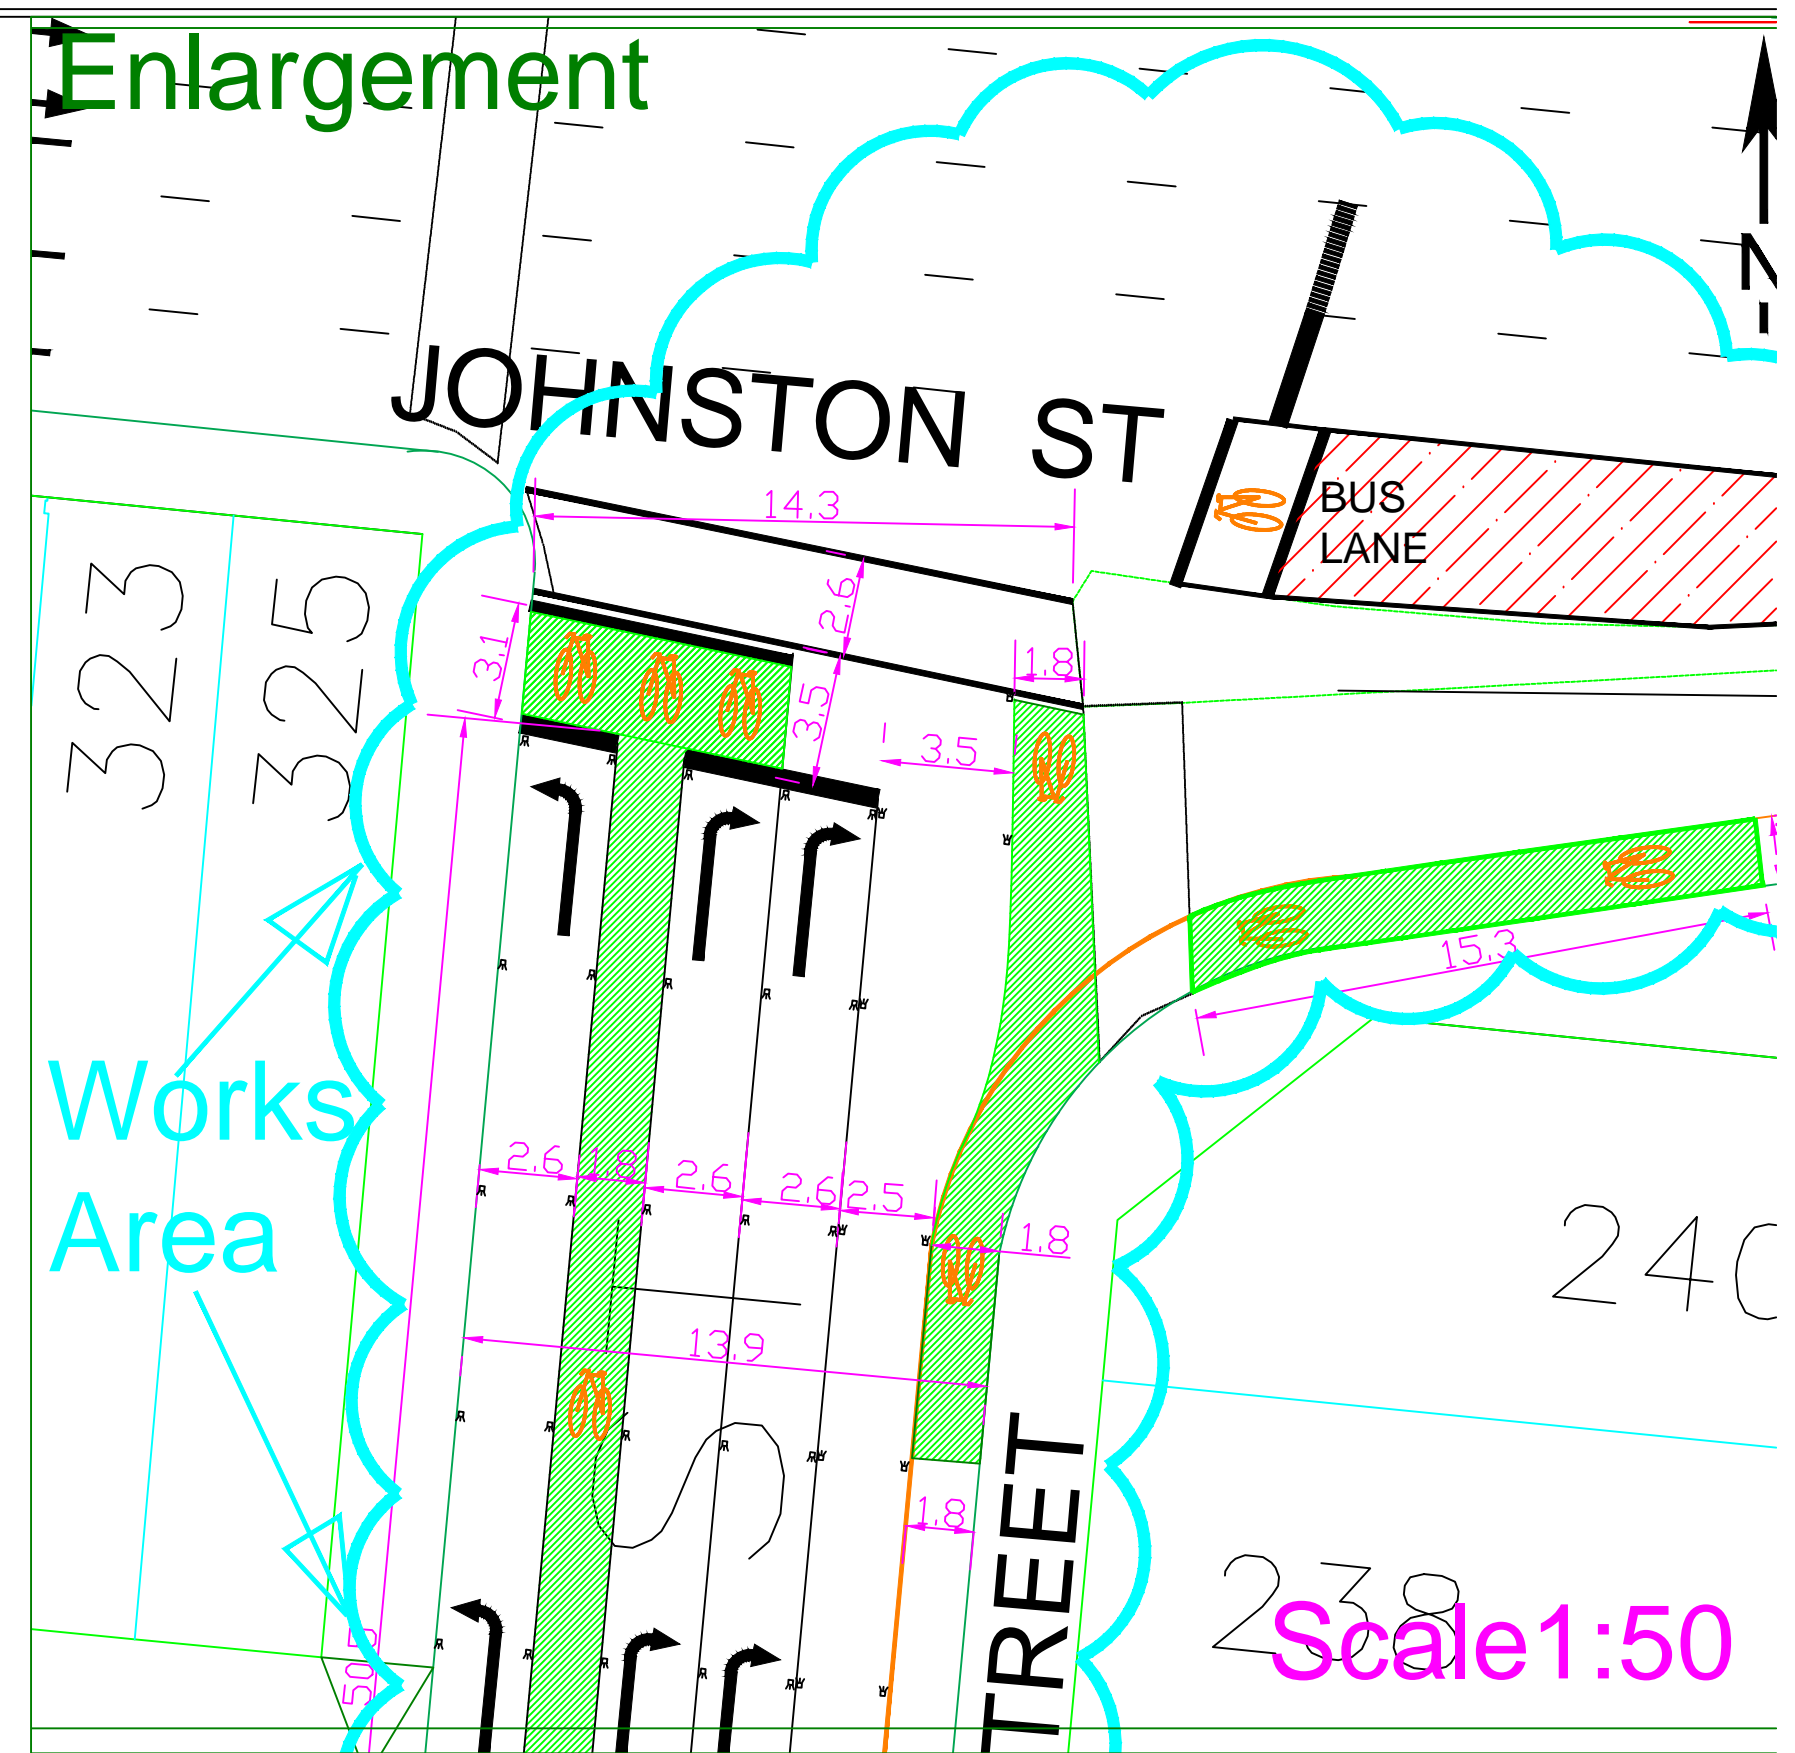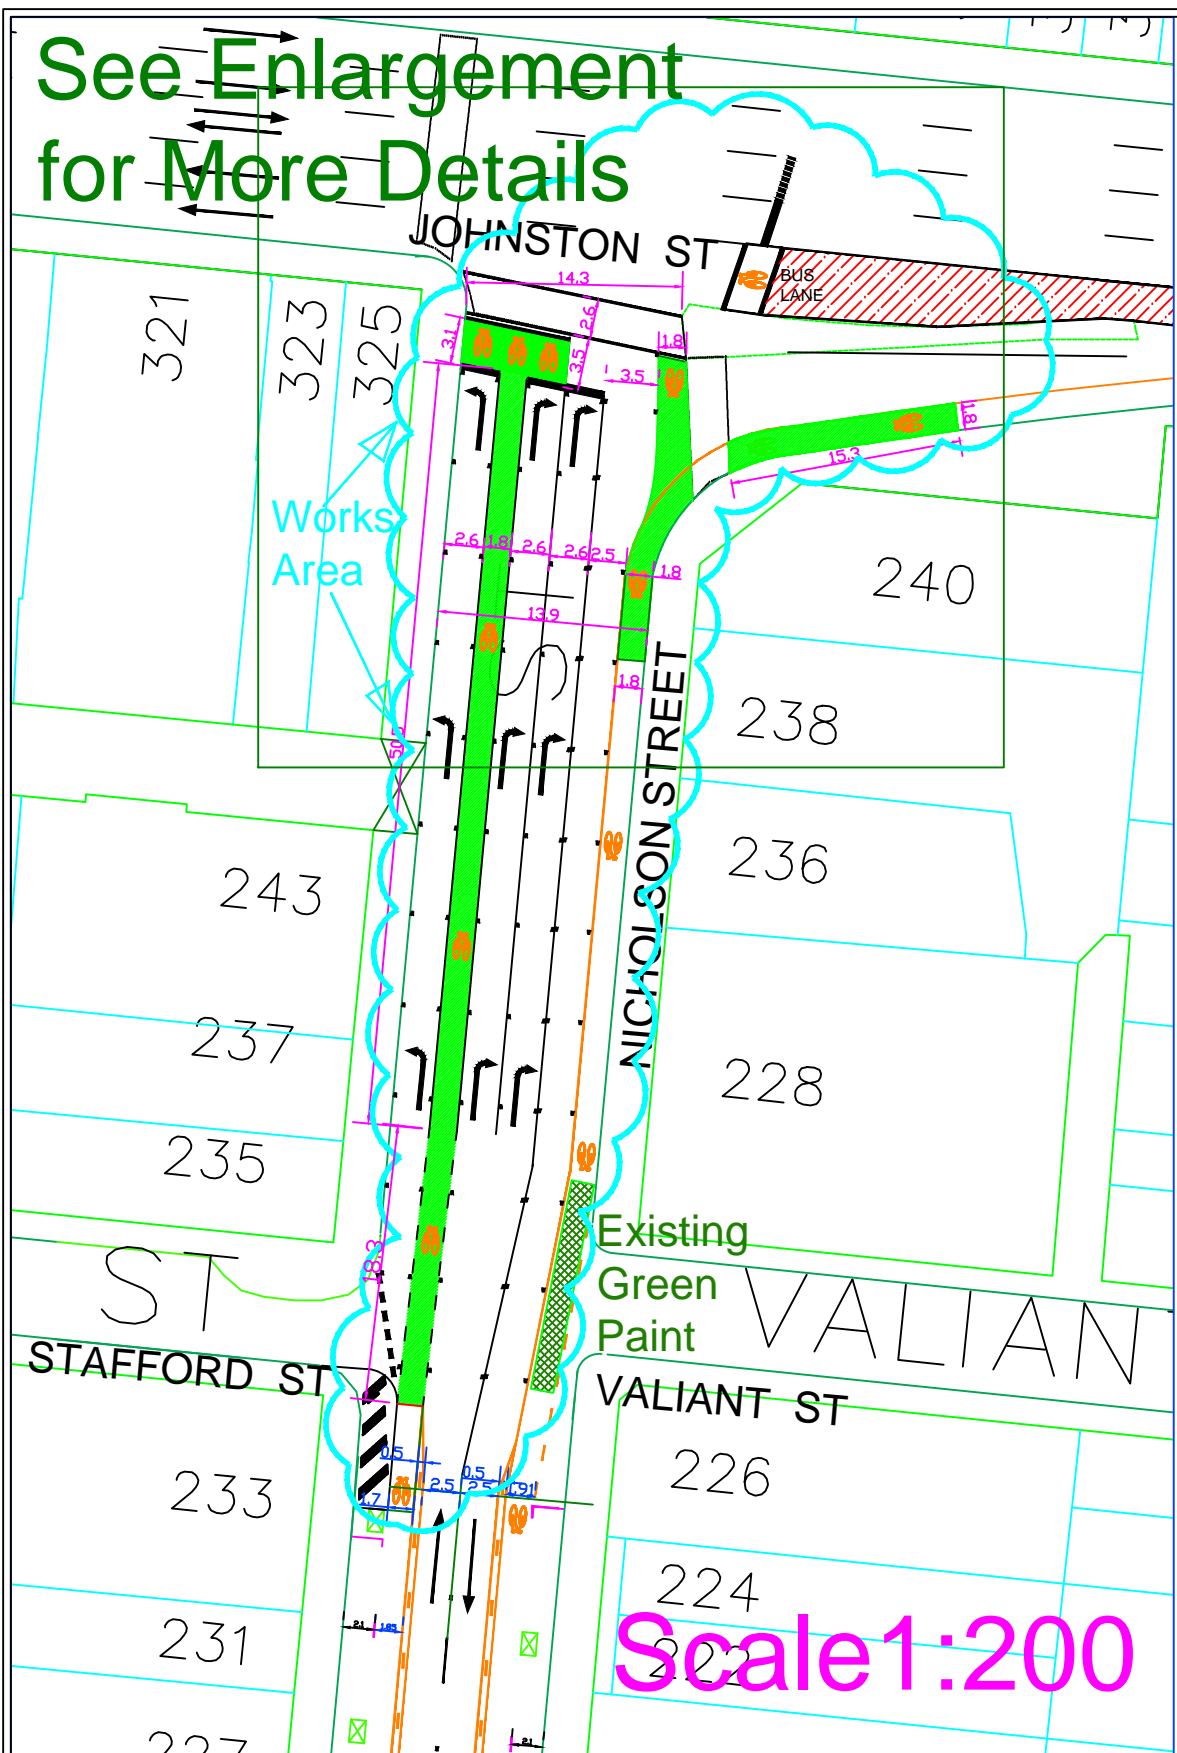

<b>DRAFT</b> <b>4/12/12</b>		
	B	4/12/12 2nd Draft for VicRoads discussion
	A	3/11/11 1st Draft for Discussion with VicRoads

CITY OF YARRA

Nicholson/Johnson Street Intersection  
Abbotsford  
Proposed Linemarking Works

-----

SCALE:	As shown	SHEET	1 of 2
DATUM:	As shown	DATE DRAWN	4/12/12
CHECKED		DESIGN	Alistair McDonald
YARRA TRAFFIC PROJECT ENGINEER		DRAWN	Alistair McDonald
APPROVED		PLAN No.	XXXXXX-X
YARRA TRAFFIC CO-ORDINATOR			