




TURN ARROW NORTH TO WEST TO OPERATE AT ALL TIMES
 MON - FRI AND 09:30 TO 19:30 SAT AND SUN.
 PHASE 1 WHEN RIGHT TURN IS NOT FULLY CONTROLLED
 LEAD OF PHASE 2 WHEN RIGHT TURN IS NOT FULLY CONTROLLED.

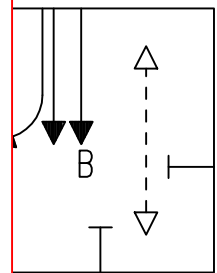

5

LANE

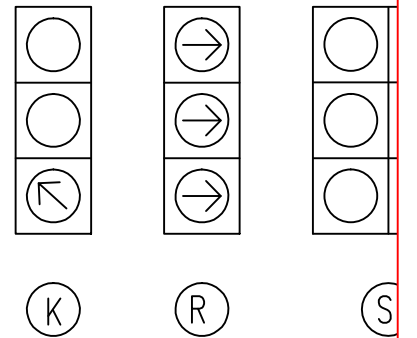

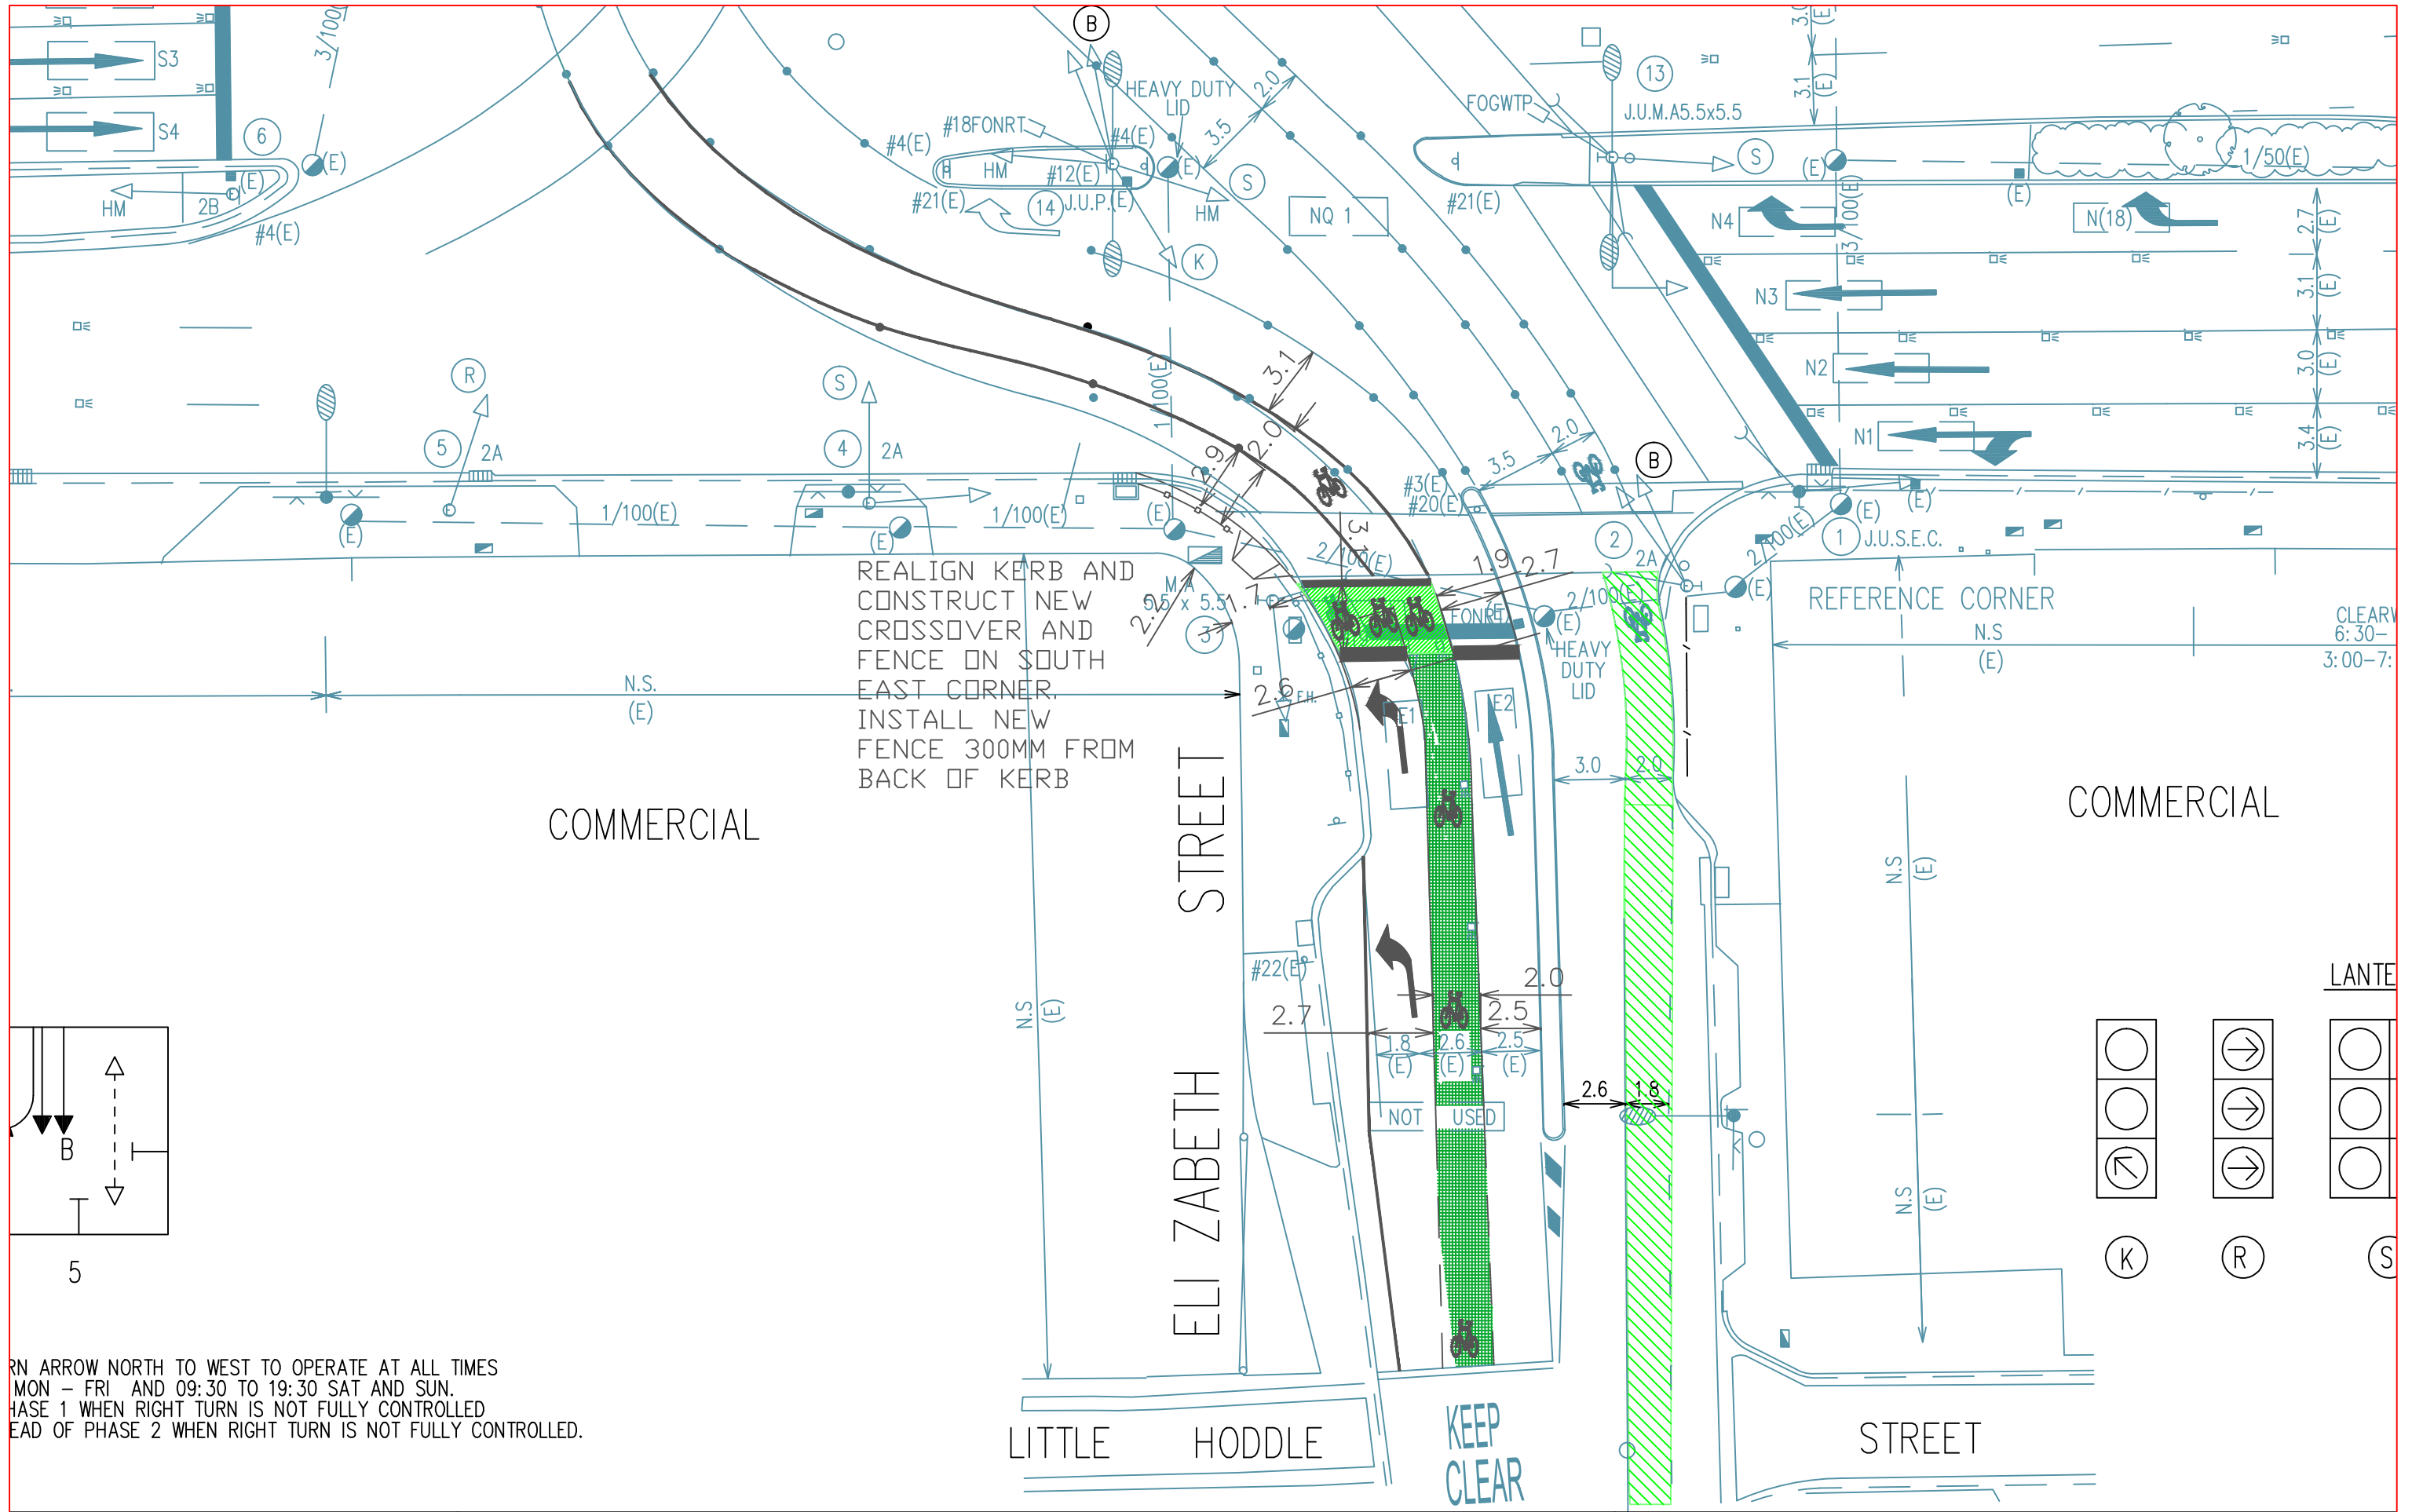

REALIGN KERB AND
CONSTRUCT NEW
CROSSOVER AND
FENCE ON SOUTH
EAST CORNER.
INSTALL NEW
FENCE 300MM FROM
BACK OF KERB


COMMERCIAL

ELI ZABETH STREET

COMMERCIAL

REFERENCE CORNER
N.S
(E)

CLEAR
6:30-
3:00-7:

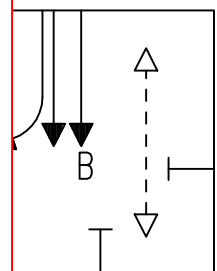

5


IN ARROW NORTH TO WEST TO OPERATE AT ALL TIMES
MON - FRI AND 09:30 TO 19:30 SAT AND SUN.
PHASE 1 WHEN RIGHT TURN IS NOT FULLY CONTROLLED
EAD OF PHASE 2 WHEN RIGHT TURN IS NOT FULLY CONTROLLED.


LITTLE HODDLE

KEEP CLEAR

STREET

LANE

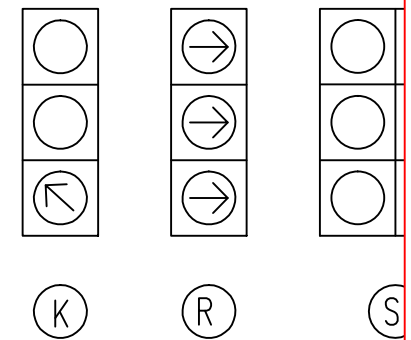

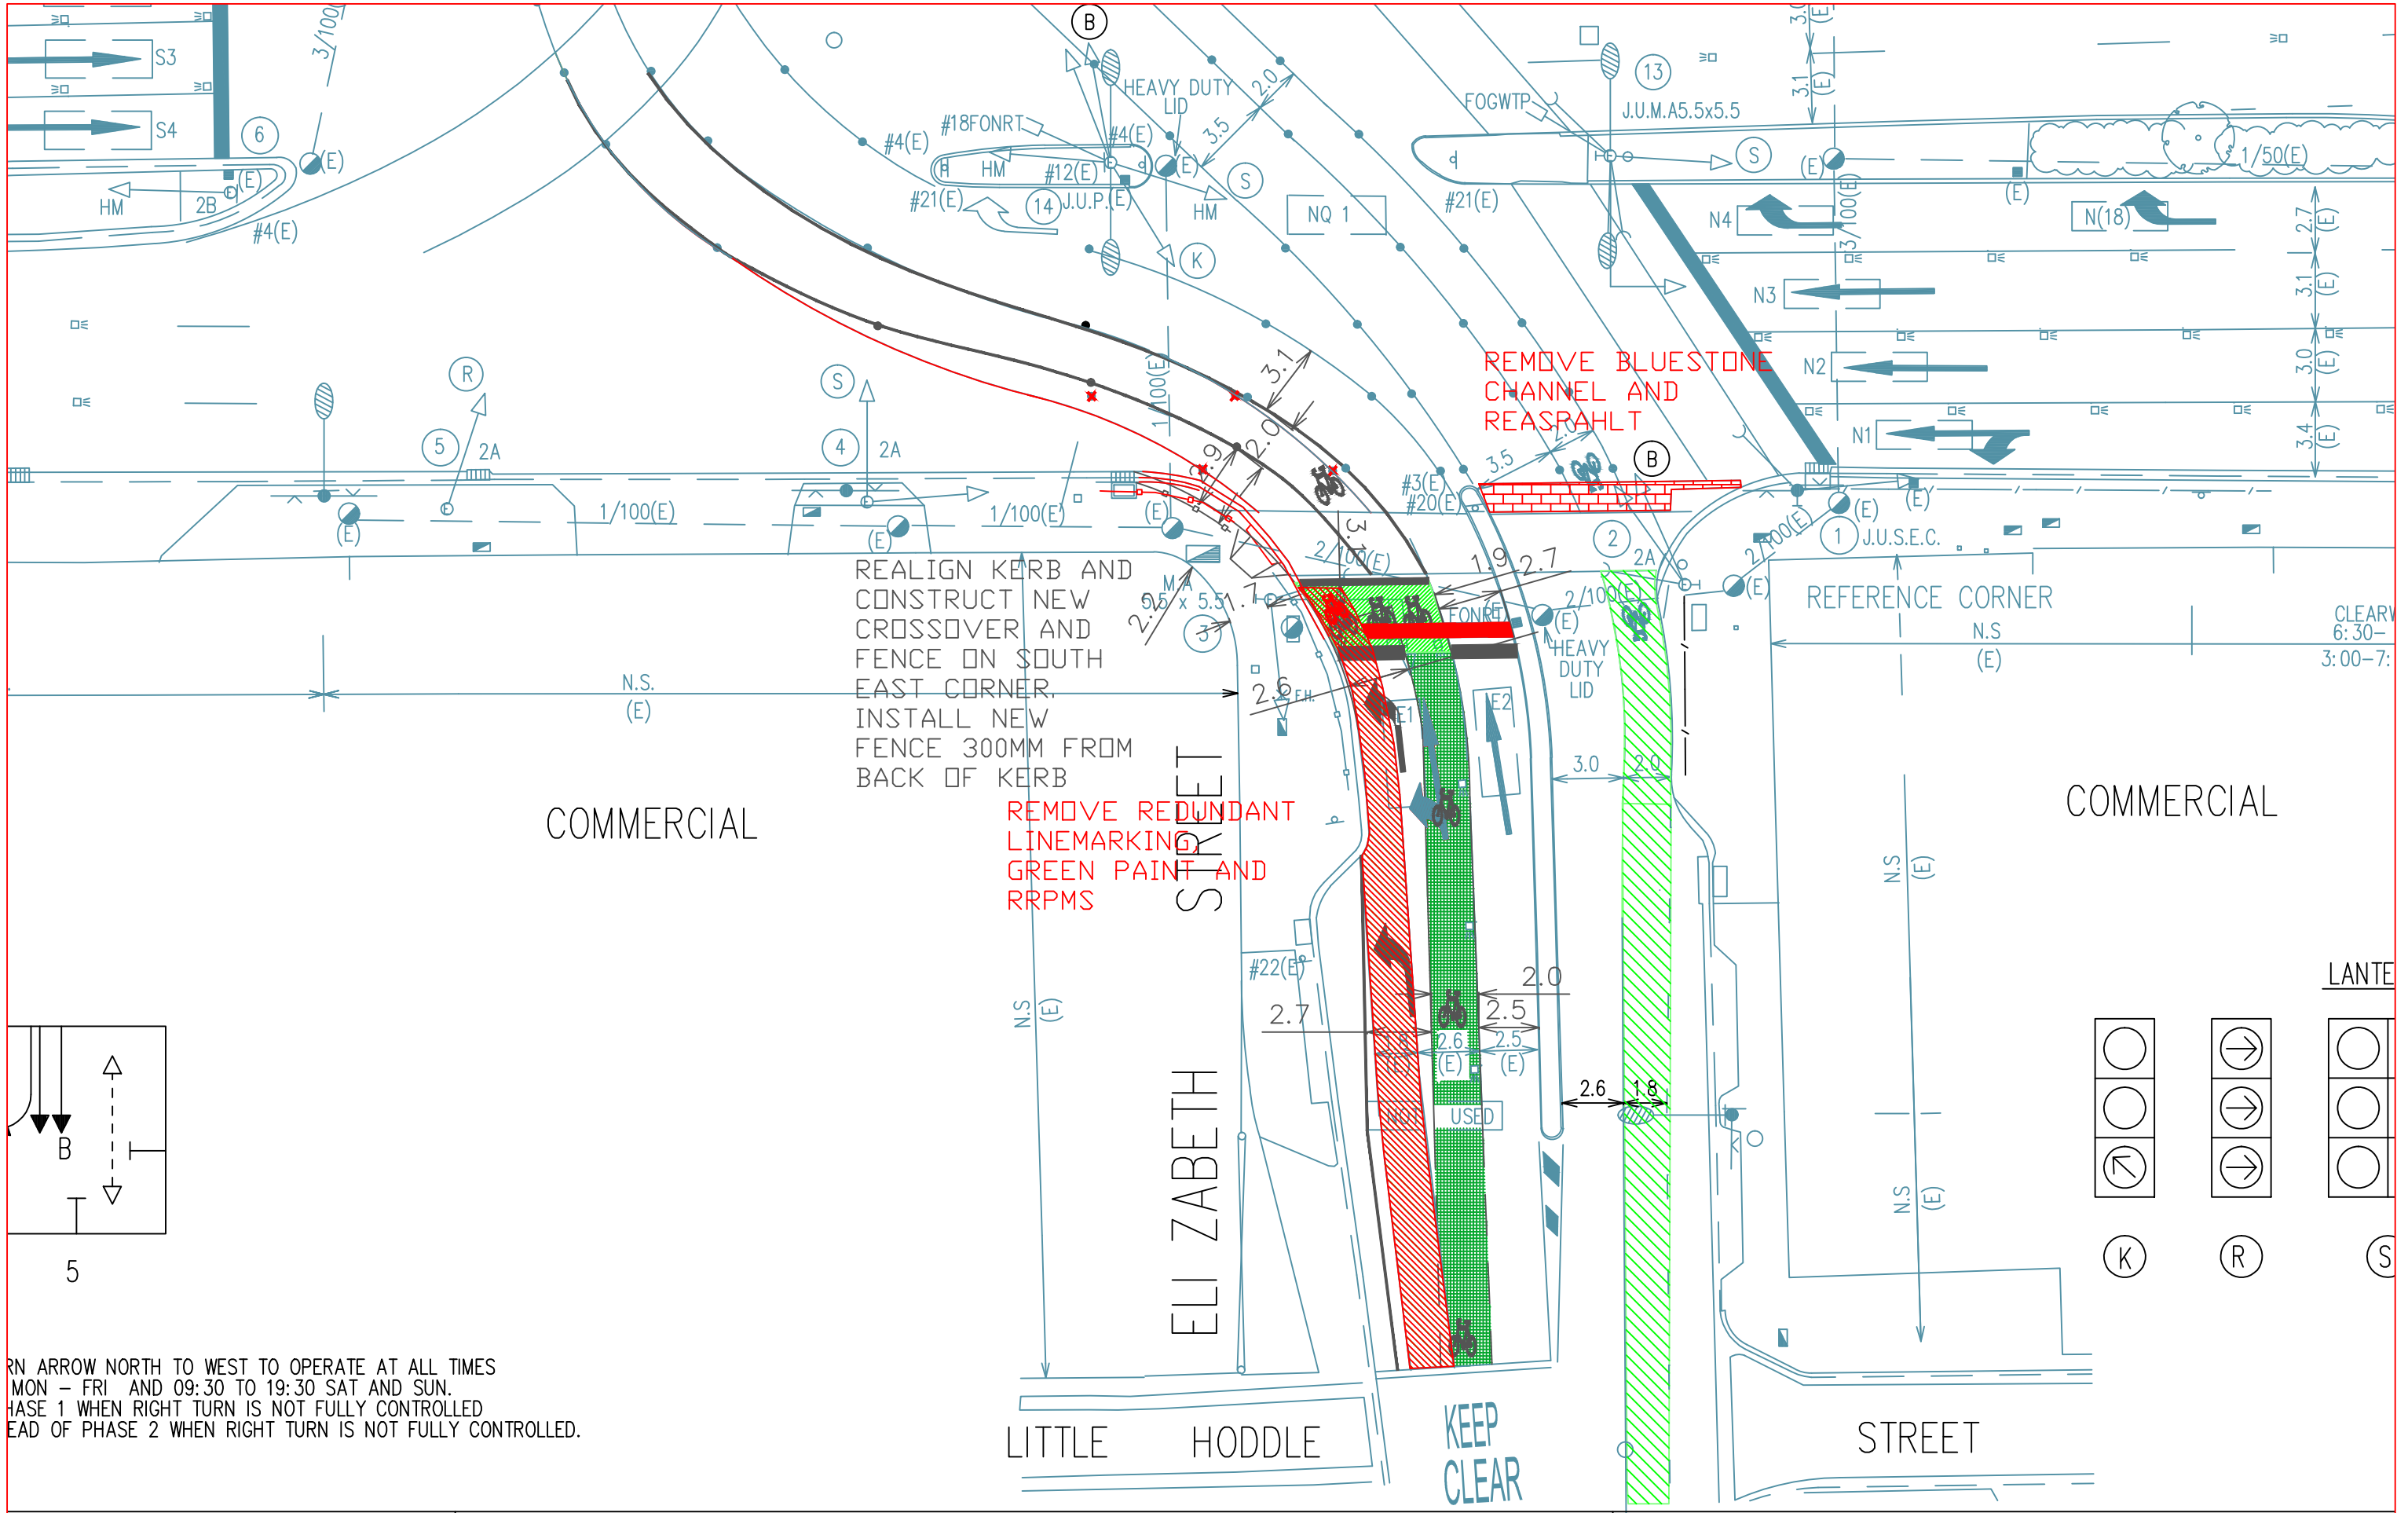


REALIGN KERB AND
 CONSTRUCT NEW
 CROSSOVER AND
 FENCE ON SOUTH
 EAST CORNER.
 INSTALL NEW
 FENCE 300MM FROM
 BACK OF KERB


REMOVE BLUESTONE
 CHANNEL AND
 REASRAHLT

REMOVE REDUNDANT
 LINEMARKING
 GREEN PAINT AND
 RRPMS

TURN ARROW NORTH TO WEST TO OPERATE AT ALL TIMES
 MON - FRI AND 09:30 TO 19:30 SAT AND SUN.
 PHASE 1 WHEN RIGHT TURN IS NOT FULLY CONTROLLED
 PHASE 2 WHEN RIGHT TURN IS NOT FULLY CONTROLLED.

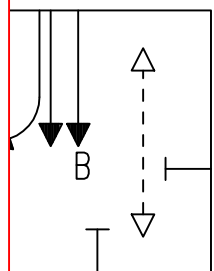

5

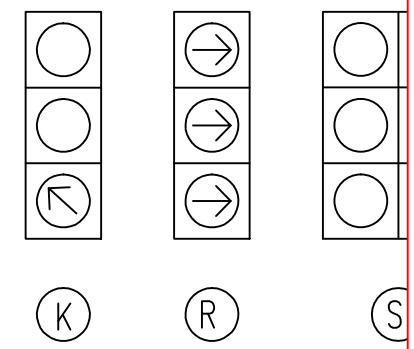

LANE